


SEE SINGLE WATER SERVICE DETAIL
FOR ADDITIONAL INFORMATION

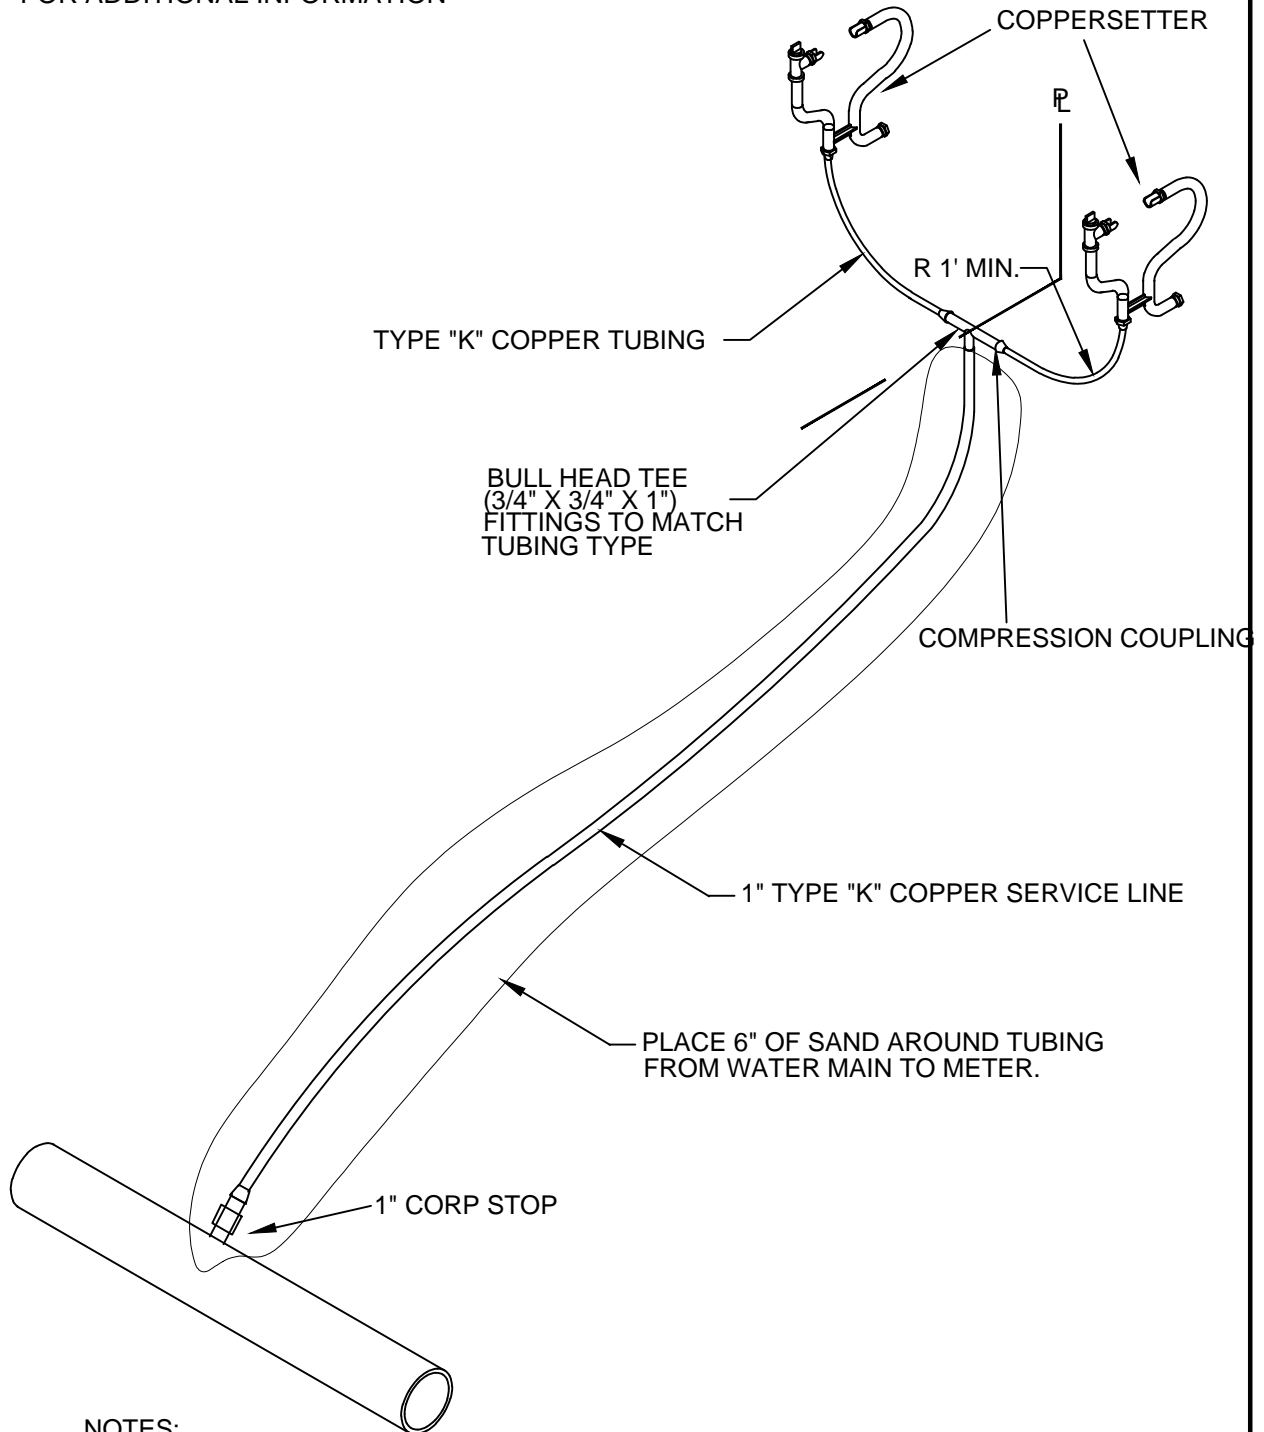

NOTES:

1. METER BOXES TO BE INSTALLED PER SINGLE WATER SERVICE SHALL BE: ARMORCAST BRAND WITH MOUSE HOLES. POLYMER CONCRETE P6000485 12" x 20" x 12" ROTOCAST BOX WITH A6000484RCI 12' X 20" X 1 3/4" RPM COVER WITH CAST IRON READ LID OR POLYMER CONCRETE P6001534X18 17" X 30" X 18" ROTOCAST METER BOX WITH A60001643RCI 17" X 30" X 2" RPM COVER W/CAST IRON READ LID LID.

DOUBLE WATER SERVICE CONNECTION

ENGINEERING
DEPARTMENT
1924 COUNCIL STREET
P.O. BOX 326
FOREST GROVE, OR 97116

**city of
forest
grove**